

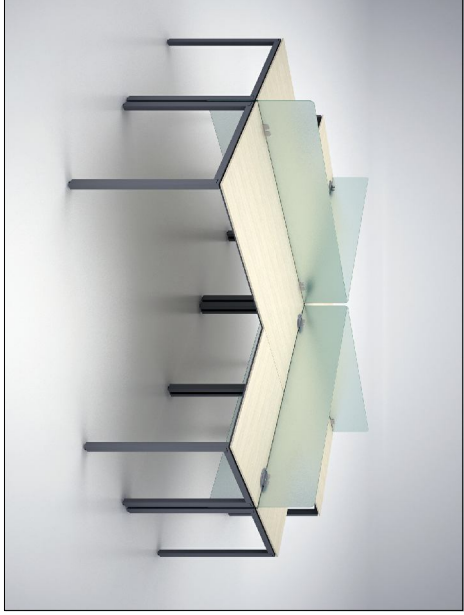
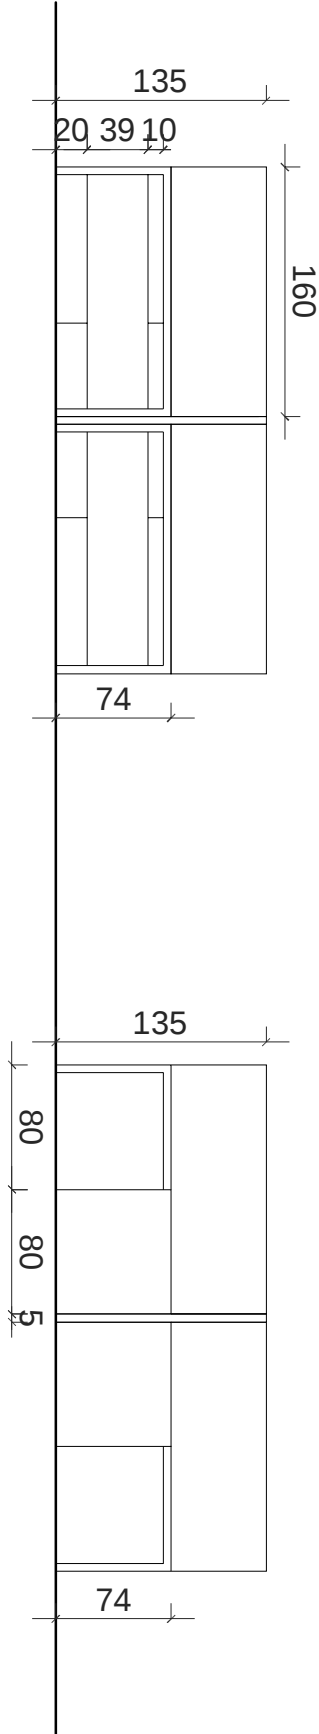



ARREDI OPERATIVI
SCRIVANIA QUADRUPLA

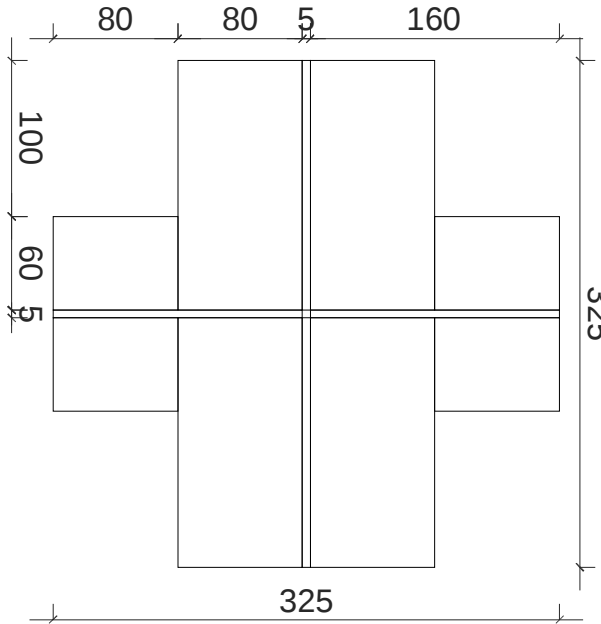


SCRIVANIA QUADRUPLA		325X325						2	
LOTTI 2-3	PT	1P	2P	3P	4P	5P	SUBTOT	TOTALE	
			2				2		
	PT	1P	2P	3P			SUBTOT		
LOTTOTOT								2	

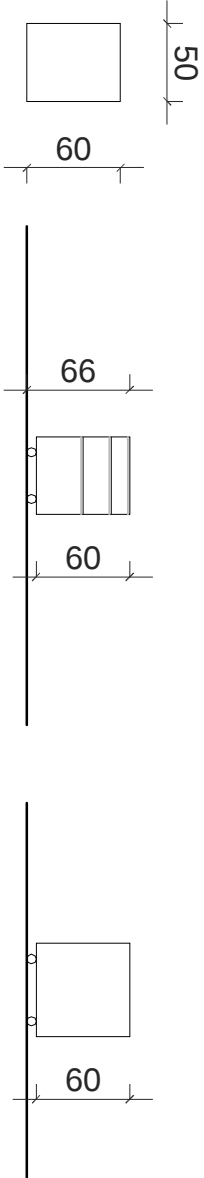

CASSETTIERA		50X60						8	
LOTTI 2-3	PT	1P	2P	3P	4P	5P	SUBTOT	TOTALE	
			8				8		
	PT	1P	2P	3P			SUBTOT		
LOTTOTOT								8	

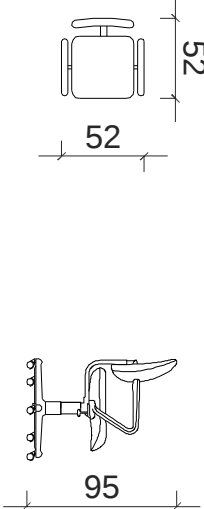

POLTRONCINA CON BRACCIOLI		LOTTI 2-3						8	
LOTTI 2-3	PT	1P	2P	3P	4P	5P	SUBTOT	TOTALE	
			8				8		
	PT	1P	2P	3P			SUBTOT		
LOTTOTOT								8	

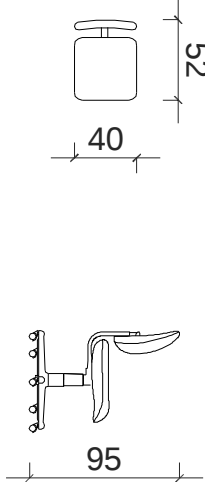

POLTRONCINA SENZA BRACCIOLI		LOTTI 2-3						2	
LOTTI 2-3	PT	1P	2P	3P	4P	5P	SUBTOT	TOTALE	
	PT	1P	2P	3P			SUBTOT		
LOTTOTOT								2	

PROF. ARCH. RUGGERO LENCI
ARCH. ROBERTO LENCI
ING. FRANCESCO ACCORSI
ING. WANDA D. MUSOLINO
ING. GIOVANNI MARTINAZZOLI (consulente)



CNPADC



PROGETTO ESECUTIVO ARREDI NUOVA SEDE
DELLA CASSA DI PREVIDENZA E ASSISTENZA
DEI DOTTORI COMMERCIALISTI
Via Mantova, 1 - Roma

PROGETTO ARREDI
ARREDI OPERATIVI
SCRIVANIA QUADRUPLA

LOTTI 2-3-6
Disegnato da: Ing. Marco Proietti

Data: 03-09-2010
Tavola N°: AR-13